



PROTECTIVE VEHICLE ROLL AHEAD DISTANCE = R
ROLL AHEAD DISTANCES VARY AND SHALL BE DETERMINED IN FIELD BASED ON WORK OPERATION AND SITE SPECIFIC CONDITIONS.
USE OF A TRUCK MOUNTED ATTENUATOR RECOMMENDED

W21-5  
48" x 48"  
B/O

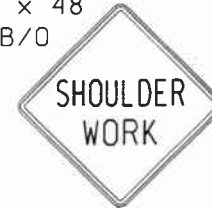

MOUNT ON  
SHADOW  
VEHICLE

( NO ENCROACHMENT  
INTO TRAFFIC LANE )

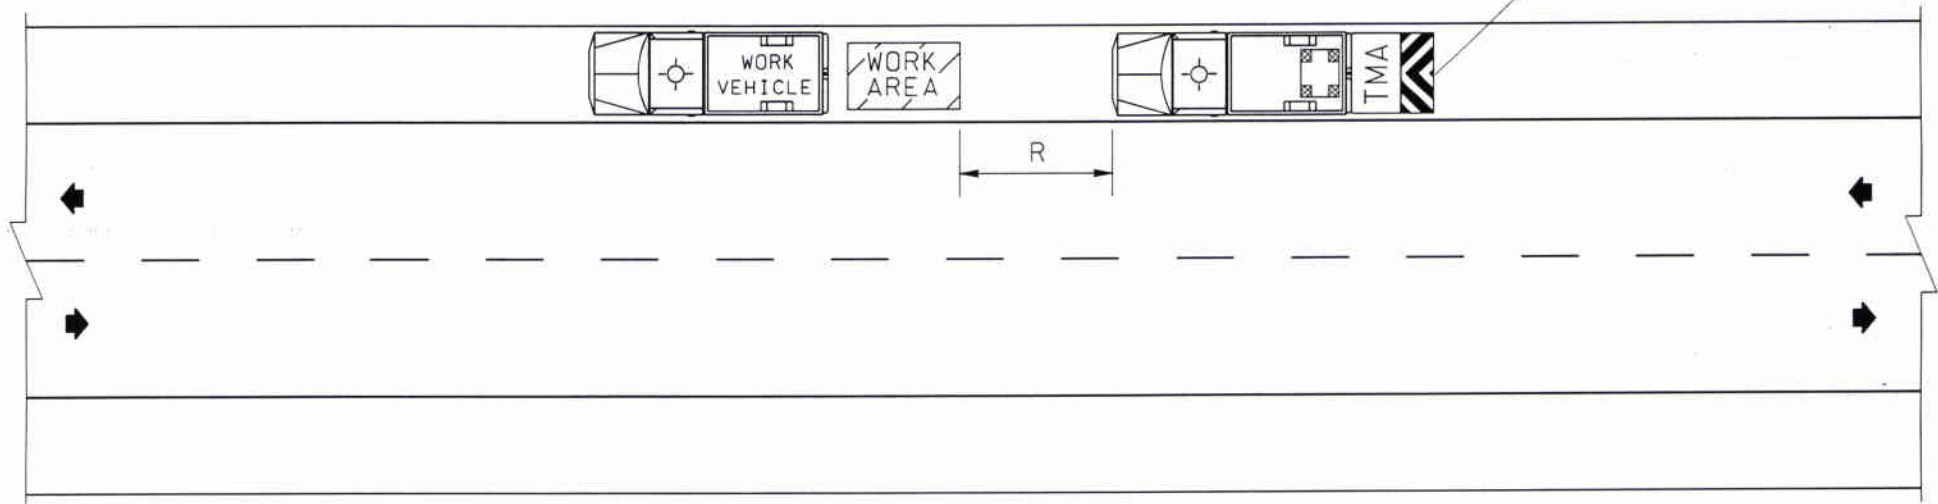

### OPERATIONAL NOTES

1. WORK VEHICLE AND PROTECTIVE VEHICLE SHALL USE WARNING BEACONS.
2. PROTECTIVE VEHICLE SHALL MAINTAIN 500'-1000' OF SIGHT DISTANCE TO APPROACHING TRAFFIC.
3. CONTACT REGIONAL TRAFFIC OFFICE STAFF FOR ASSISTANCE WITH SPECIFIC IN LANE OPERATIONS SUCH AS STRIPING, FOG SEAL, ETC. THAT REQUIRE ADDITIONAL PLANS AND DETAILS.

### LEGEND

 ARROW PANEL - TYPE "B"  
(CAUTION MODE)

 TRUCK MOUNTED ATTENUATOR (RECOMMENDED)

 WARNING BEACON - REQUIRED

TYPICAL MOBILE OPERATION  
TWO LANE ROADWAY  
SHOULDER CLOSURE  
TCP 26